



Town(s)/City of

DISTRICT 2



1. FEDERAL AID PROJECT NO. 000R(852)
2. CONSTRUCTION SPECIFICATIONS:
Connecticut Department of Transportation, Standard Specifications for Roads, Bridges and Incidental Construction, Form 816, dated 2004; Supplemental Specifications, dated JANUARY 2014; and Special Provisions
3. 400 FOOT GRID BASED ON CONNECTICUT COORDINATE SYSTEM SYSTEM N.A.D. 1983
4. VERTICAL DATUM BASED ON NAVD 1988


DISCLAIMER

IT IS THE RESPONSIBILITY OF EACH BIDDER AND ALL OTHER INTERESTED PARTIES TO OBTAIN ALL BIDDING RELATED INFORMATION AND DOCUMENTS FROM OFFICAL SOURCES WITHIN THE DEPARTMENT.

PERSONS AND/OR ENTITIES WHICH REPRODUCE AND/OR MAKE SUCH INFORMATION AVAILABLE BY ANY MEANS ARE NOT AUTHORIZED BY THE DEPARTMENT TO DO SO AND MAY BE LIABLE FOR CLAIMS RESULTING FROM THE DISSEMINATION OF UNOFFICIAL, INCOMPLETE AND/OR INACCURATE INFORMATION.

ROAD	MAINTENANCE RESPONSIBILITY	LENGTH
VARIOUS	STATE	N/A

F.A.P. #	MAINTENANCE RESPONSIBILITY	PROJECT #
000R(852)	STATE	172-427

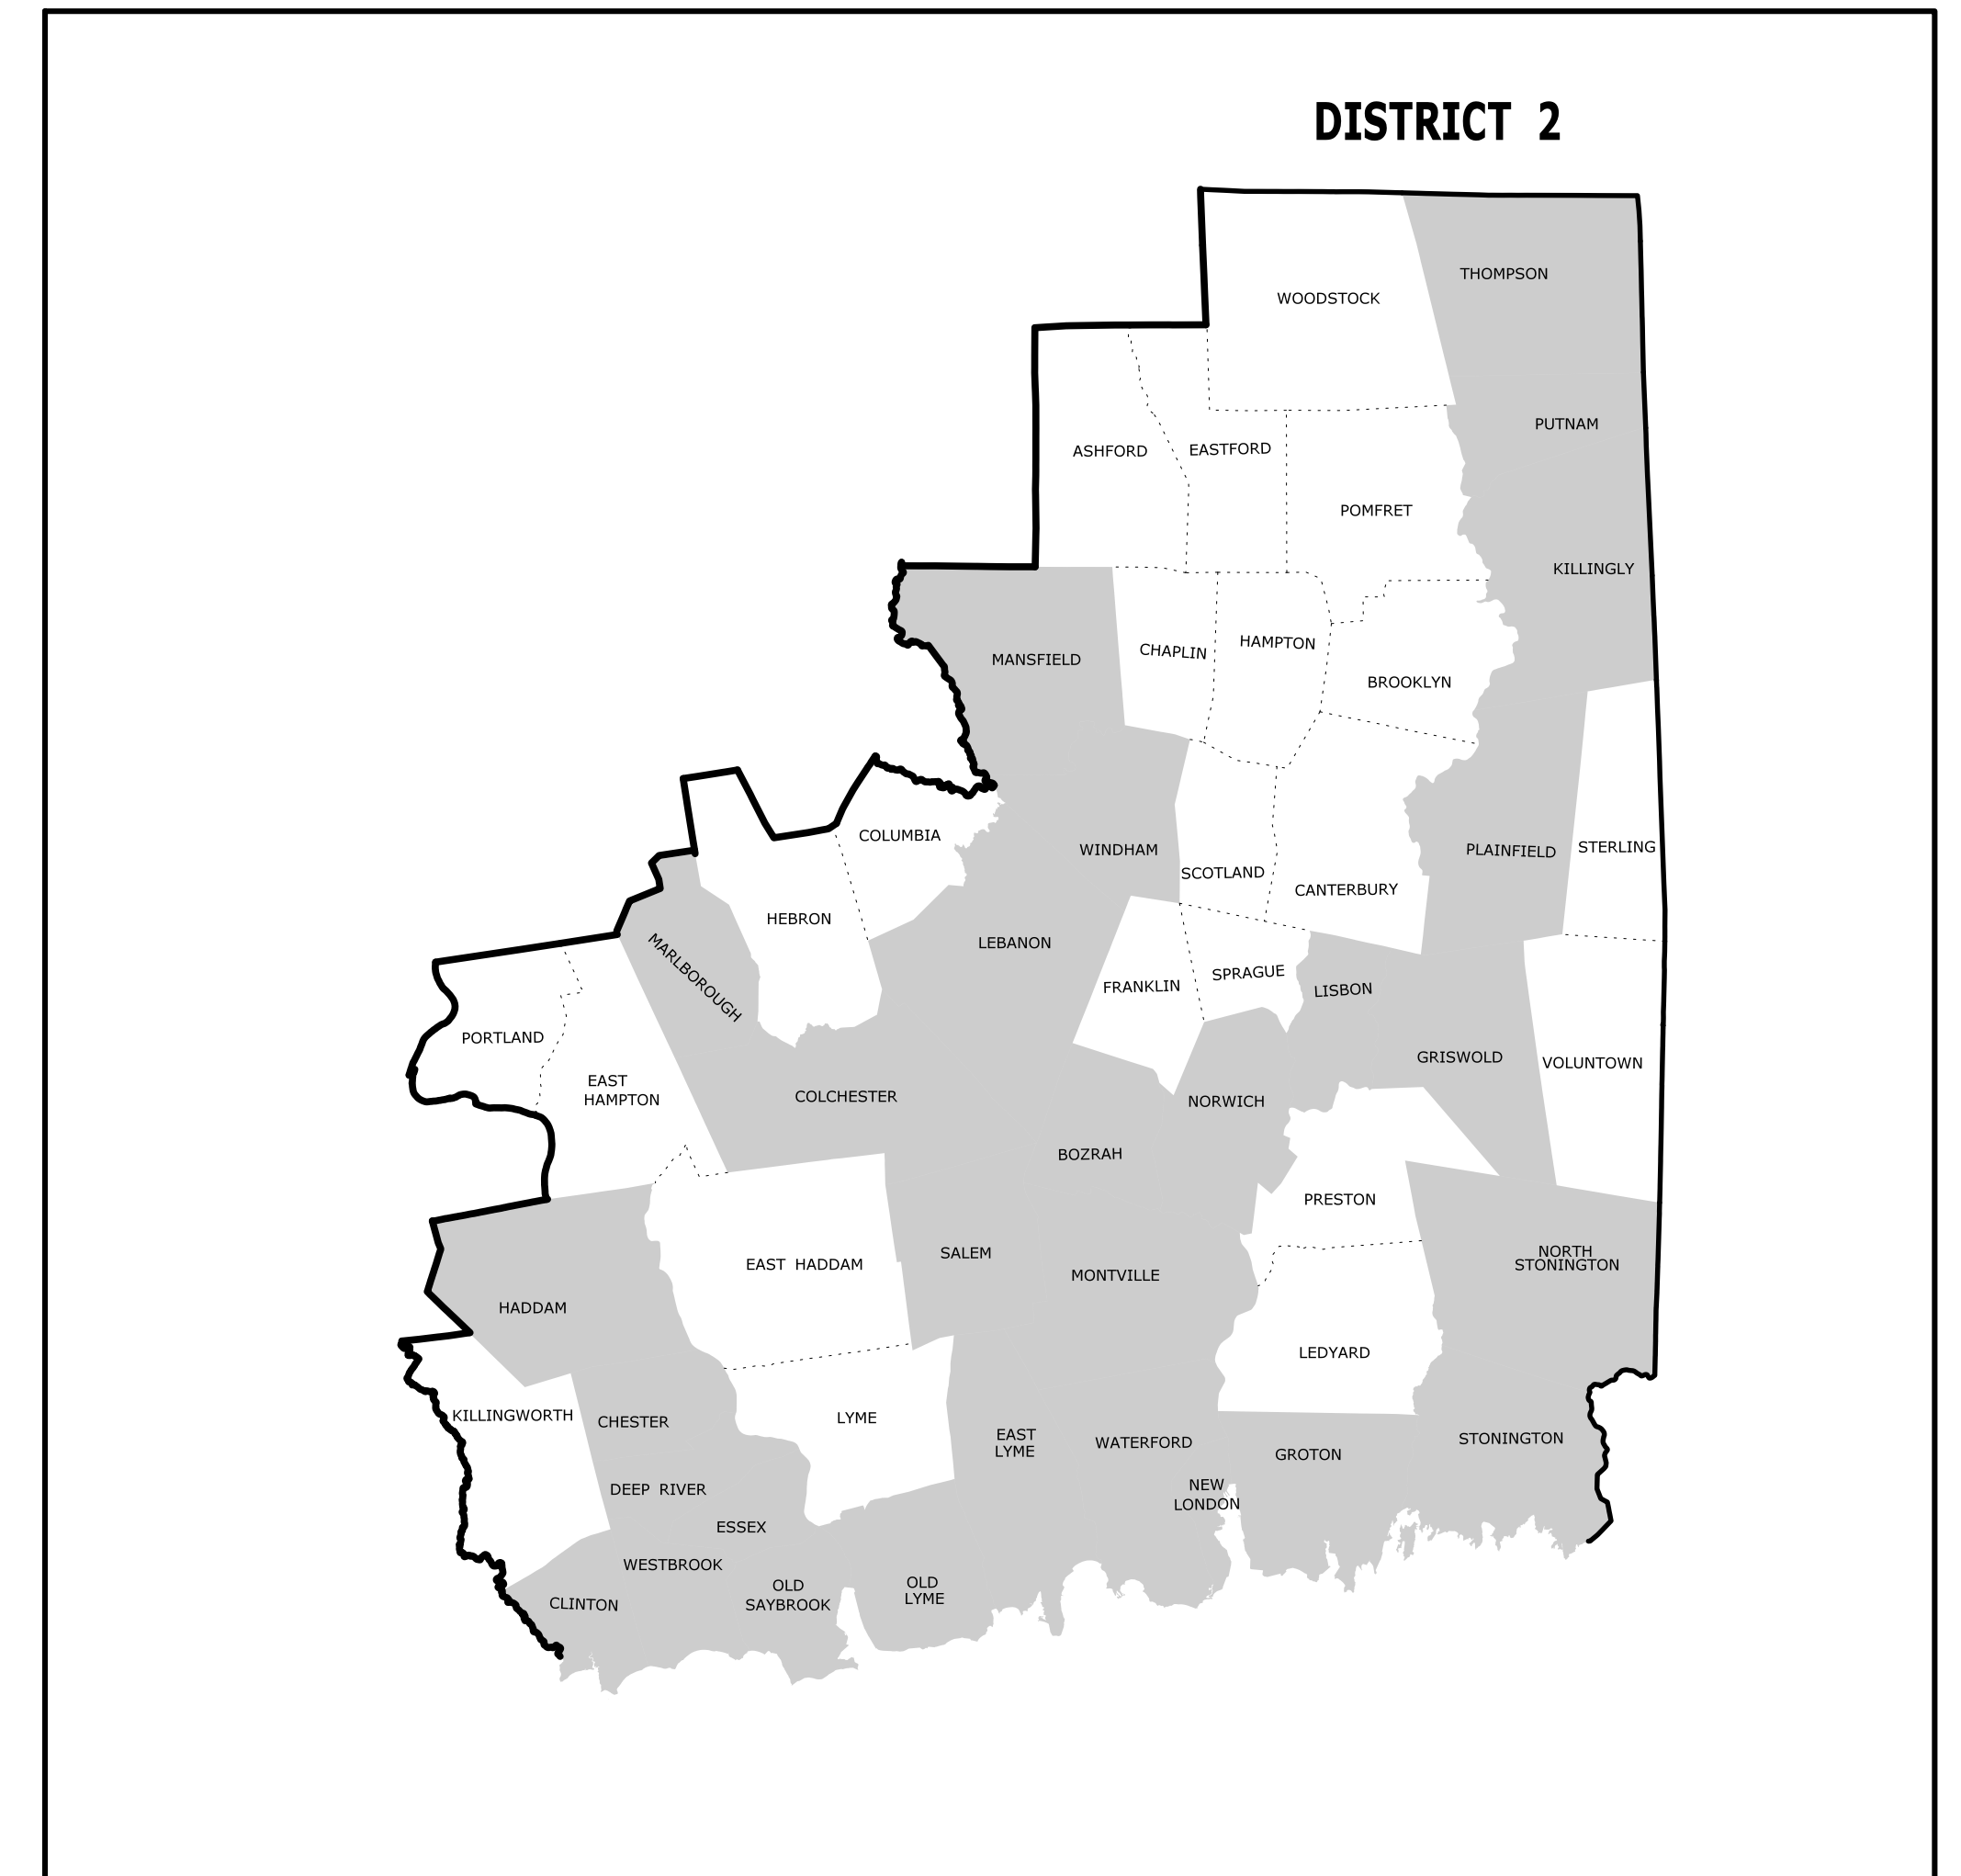

LOCATION PLAN

NOT TO SCALE

[illegible][illegible]

STANDARD CONVENTIONS	
North Arrow	Grid Arrow
W/No. Coord.	
Edge Of Road	Limit Of Marsh
Concrete Pavement	Stone Wall
Dirt Road	Ledge Outcrop
B.C.L.C.	Inland Wetland Limits
Granite Curb	
Guide Rail	STATE LINE
Concrete Median Barrier	Power Line
Bit. Walk	Swamp
Conc. Sidewalk	Building
Railroad Tracks	Transmission Tower
	Chain Link Fence
	Rustic Fence
	Pipe Fence
	Board Fence
	Water Edge
	Stream
	Ditch
	TOWN LINE
	Riprap
	Hedge Row
	Tree Line
	Shrub
	Evergreen Tree
	Deciduous Tree
	Retaining Wall
	Highway Line
	Street Line
	Property Line
	Lot Line
	Easement Line

THE DESIGN APPEARS TO CONFORM TO APPLICABLE CRITERIA. APPROVAL IS NOT TO BE CONSTRUED TO MEAN THAT ALL ASPECTS OF THE DESIGN HAVE BEEN PERSONALLY CHECKED BY THE UNDERSIGNED.

SUBMITTED BY: TRANSPORTATION PRINCIPAL ENGINEER
APPROVAL RECOMMENDED BY: MANAGER OF TRAFFIC ENGINEERING
APPROVED BY: TRANSPORTATION ENGINEERING ADMINISTRATOR - SCOTT A. HILL, P.E.

Plans For WRONG WAY DRIVING COUNTERMEASURES

Town(s)/City
DISTRICT 2

STATE PROJECT NO.

172-427

DRAWING NO.
G-01

SHEET NO.
01.01

